


FIRE LEGEND

- ▲ MAIN BUILDING ENTRANCE
- △ SECONDARY ENTRANCES
- ▽ TRANSFORMER VAULT
- FIRE HYDRANT
- ≡ SIAMESE CONNECTION
- ⊙ GAS VALVE (NATURAL)
- ⊕ POST INDICATOR VALVE
- FIRE ROUTE SIGNS
- FIRE ROUTE CENTRE LINE
- ⌋ FIRE GATE
- ⊞ GENERATOR (NATURAL)
- ⊞ GENERATOR (DIESEL)
- ⊞ DUST COLLECTOR (WOOD)
- ⊞ SOLAR SHUT OFF

PROPERTY SIZE:	19.84 A
PARKING SPACES:	230
MRC:	1,080
TOTAL BUILDING GFA:	215,000.2
MCBRIDE PROPERTY SIZE:	5.47 A

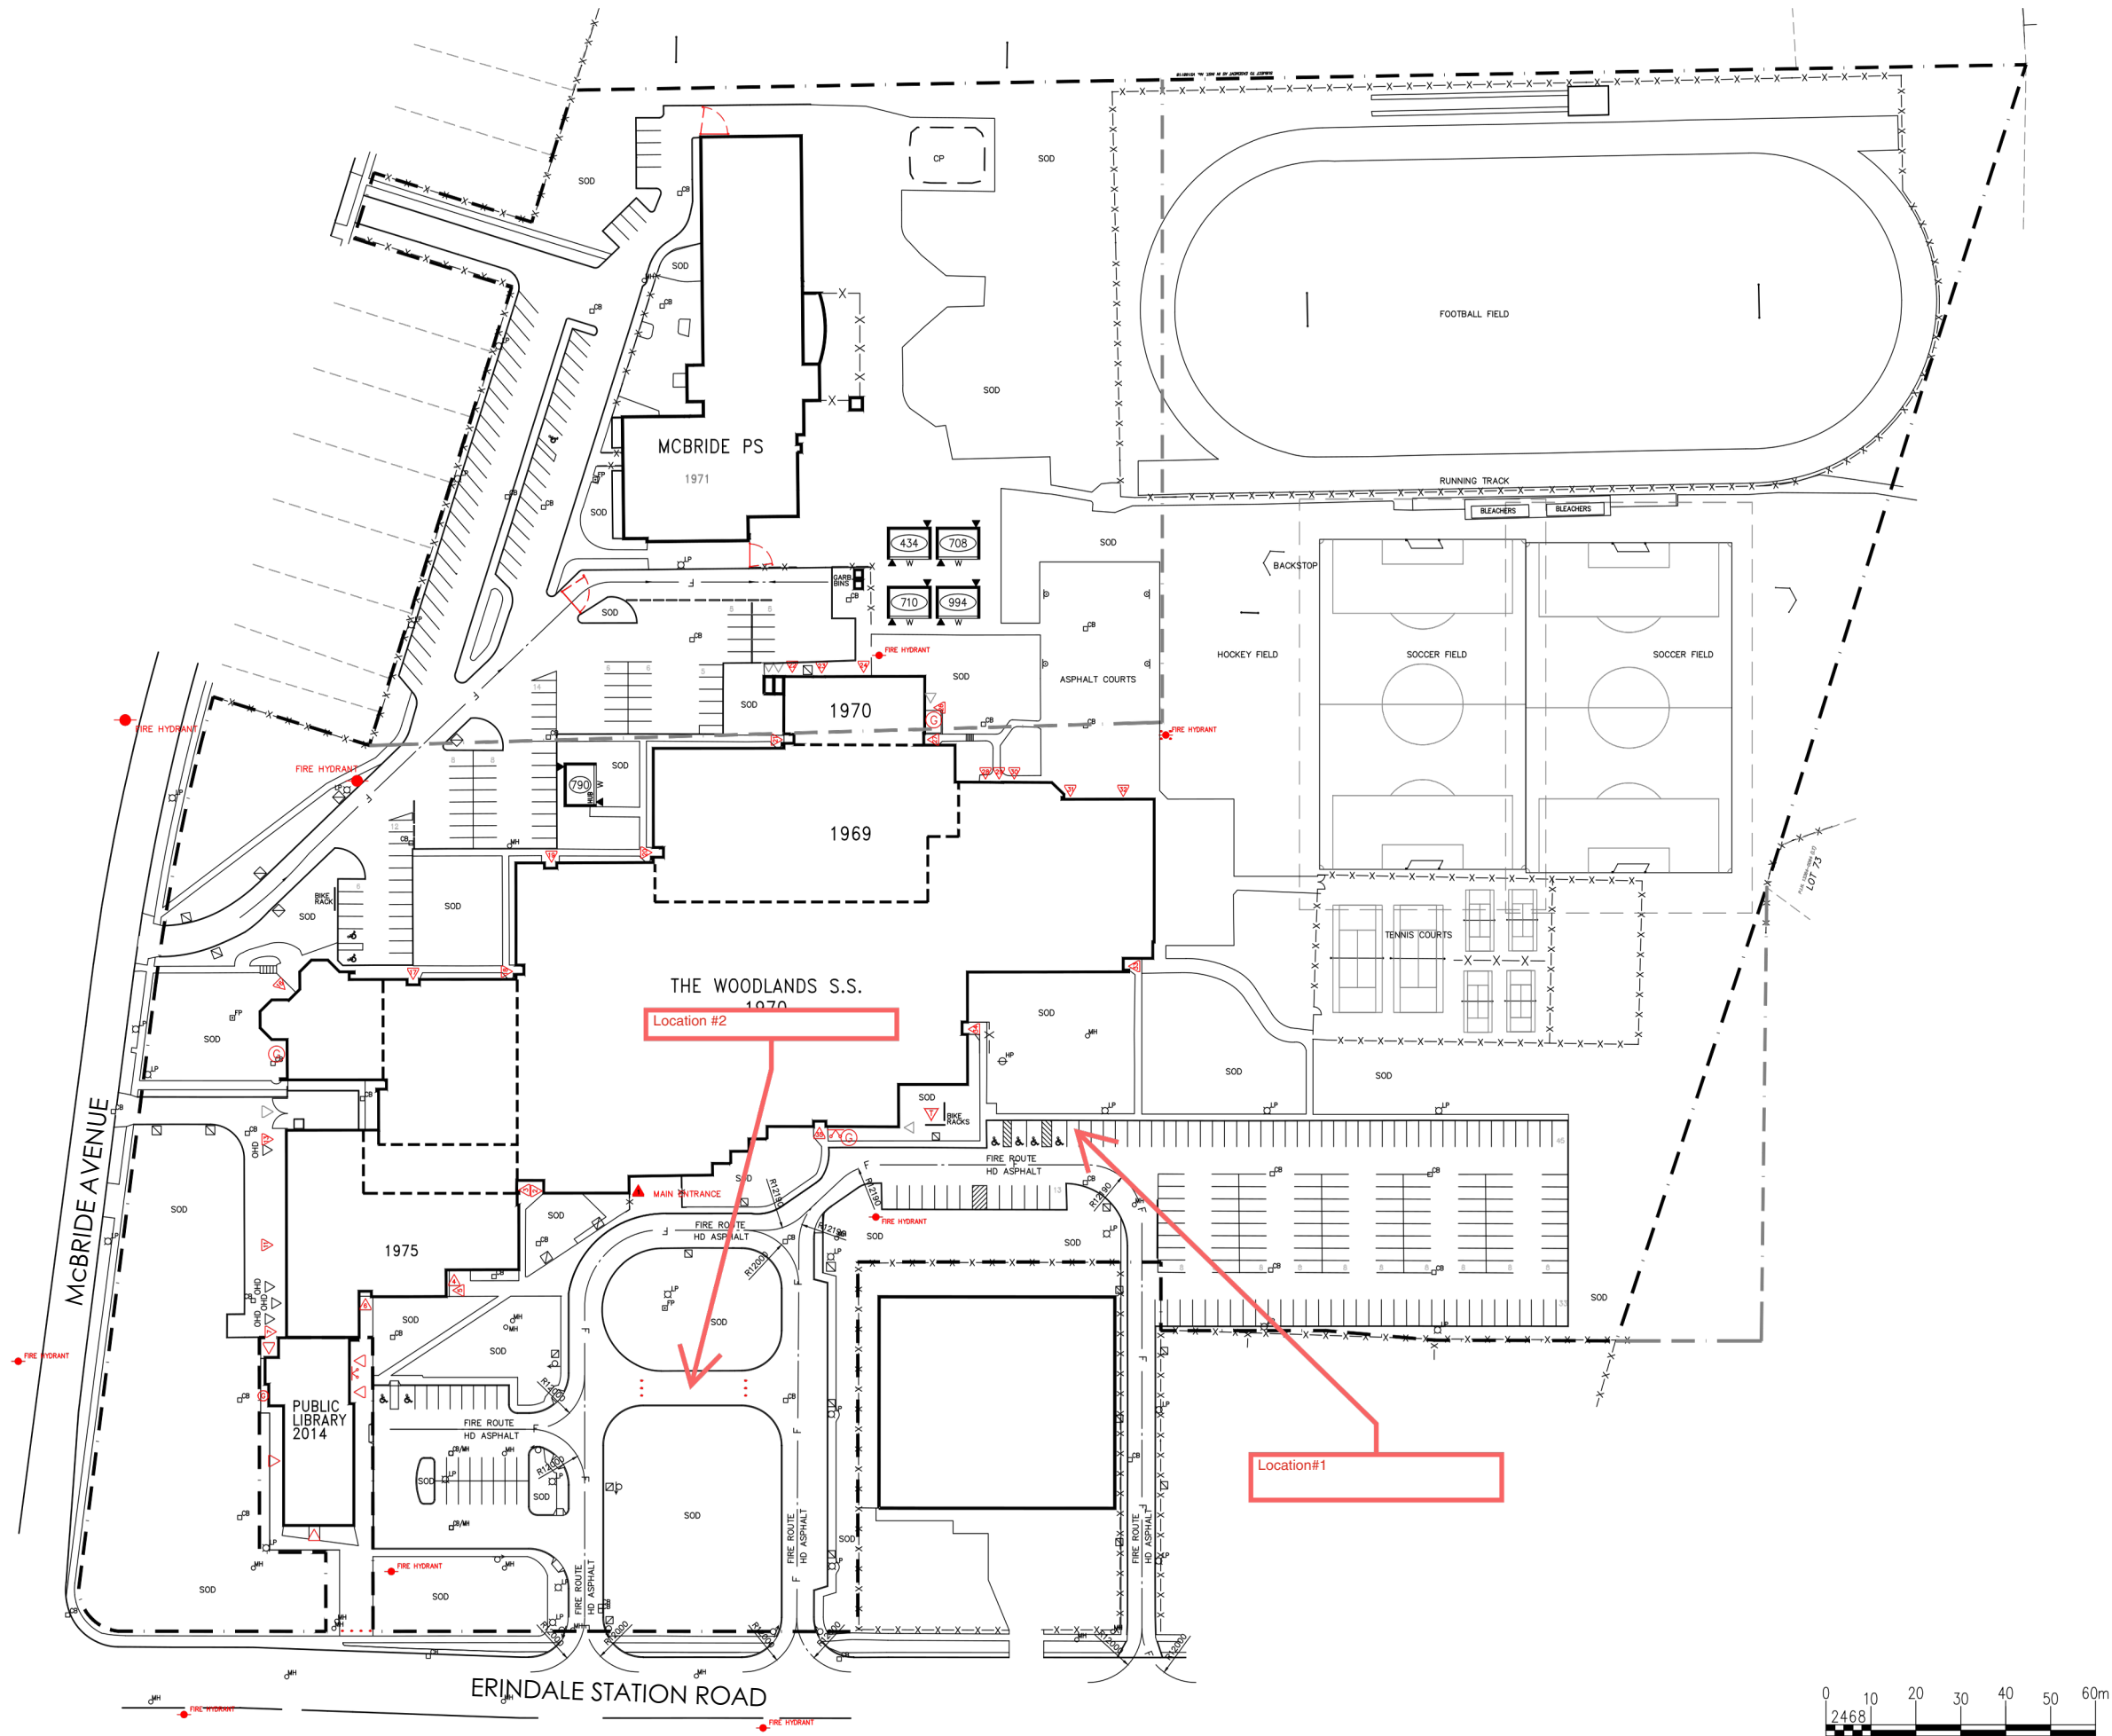

peel District School Board
DESIGN & CONSTRUCTION
5650 Hurontario Street, Mississauga, Ont., L5R 1C6
Tel: (905) 890-1099, Fax: (905) 890-9453

CONSTRUCTION DATE:
SEP. 02, 1969
ORIGINAL ARCHITECT:
D.T. DUNLOP &
L.R. MATSUI ARCHITECTS
SCALE:
N.T.S.
FILE NAME
The Woodlands SS
Site Plan.dwg

PROJECT:
The Woodlands S.S.
3225 Erindale Station Road
Mississauga, Ont., L5C 1Y5

DRAWING TITLE:
SITE PLAN
FIRE SAFETY PLAN

DRAWN: APJ
SHEET NUMBER: S-1